

COMMUNITY CONSULTATION MEETING APRIL 20, 2010

GROUND FLOOR PLAN

IN - PROGRESS




NORTH ELEVATION




EAST ELEVATION




SOUTH ELEVATION

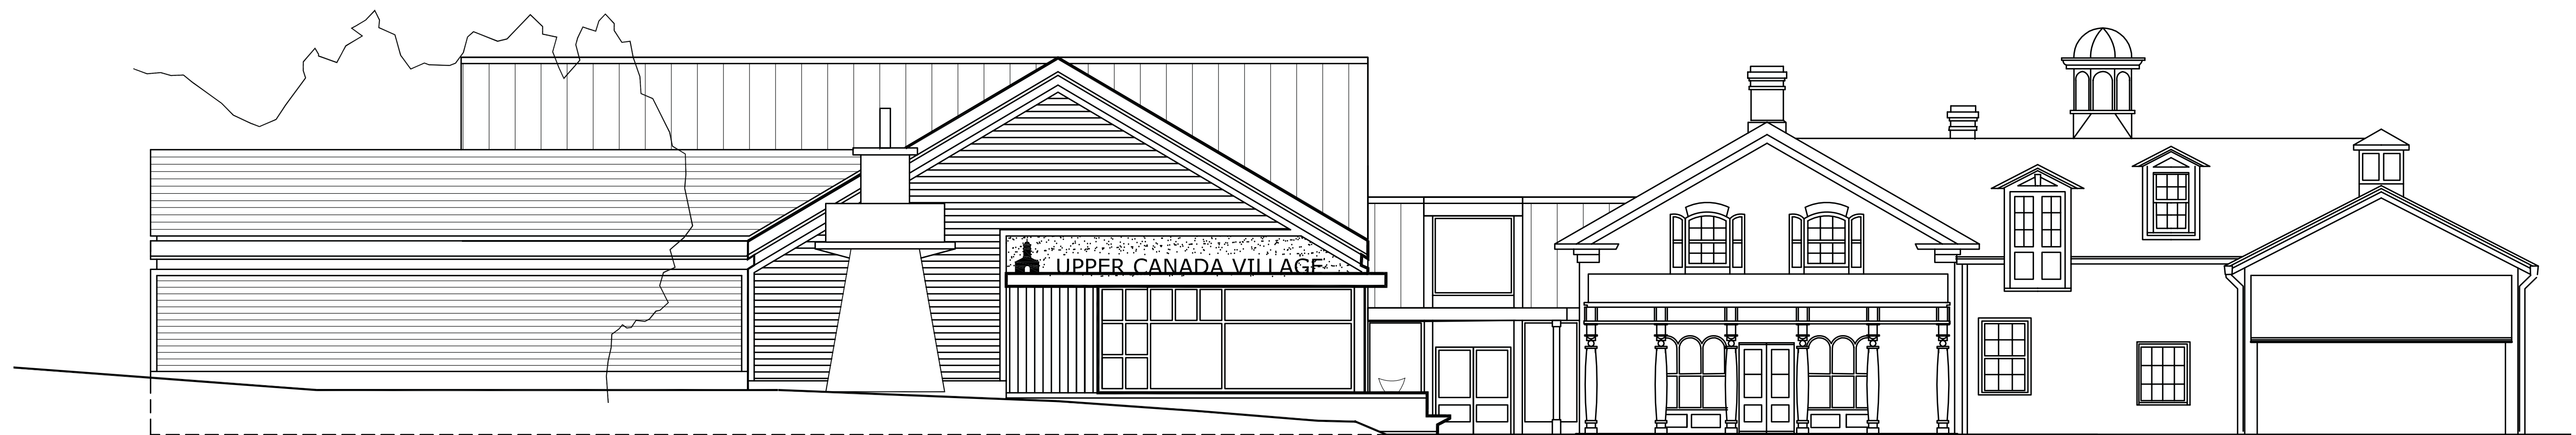

WEST ELEVATION

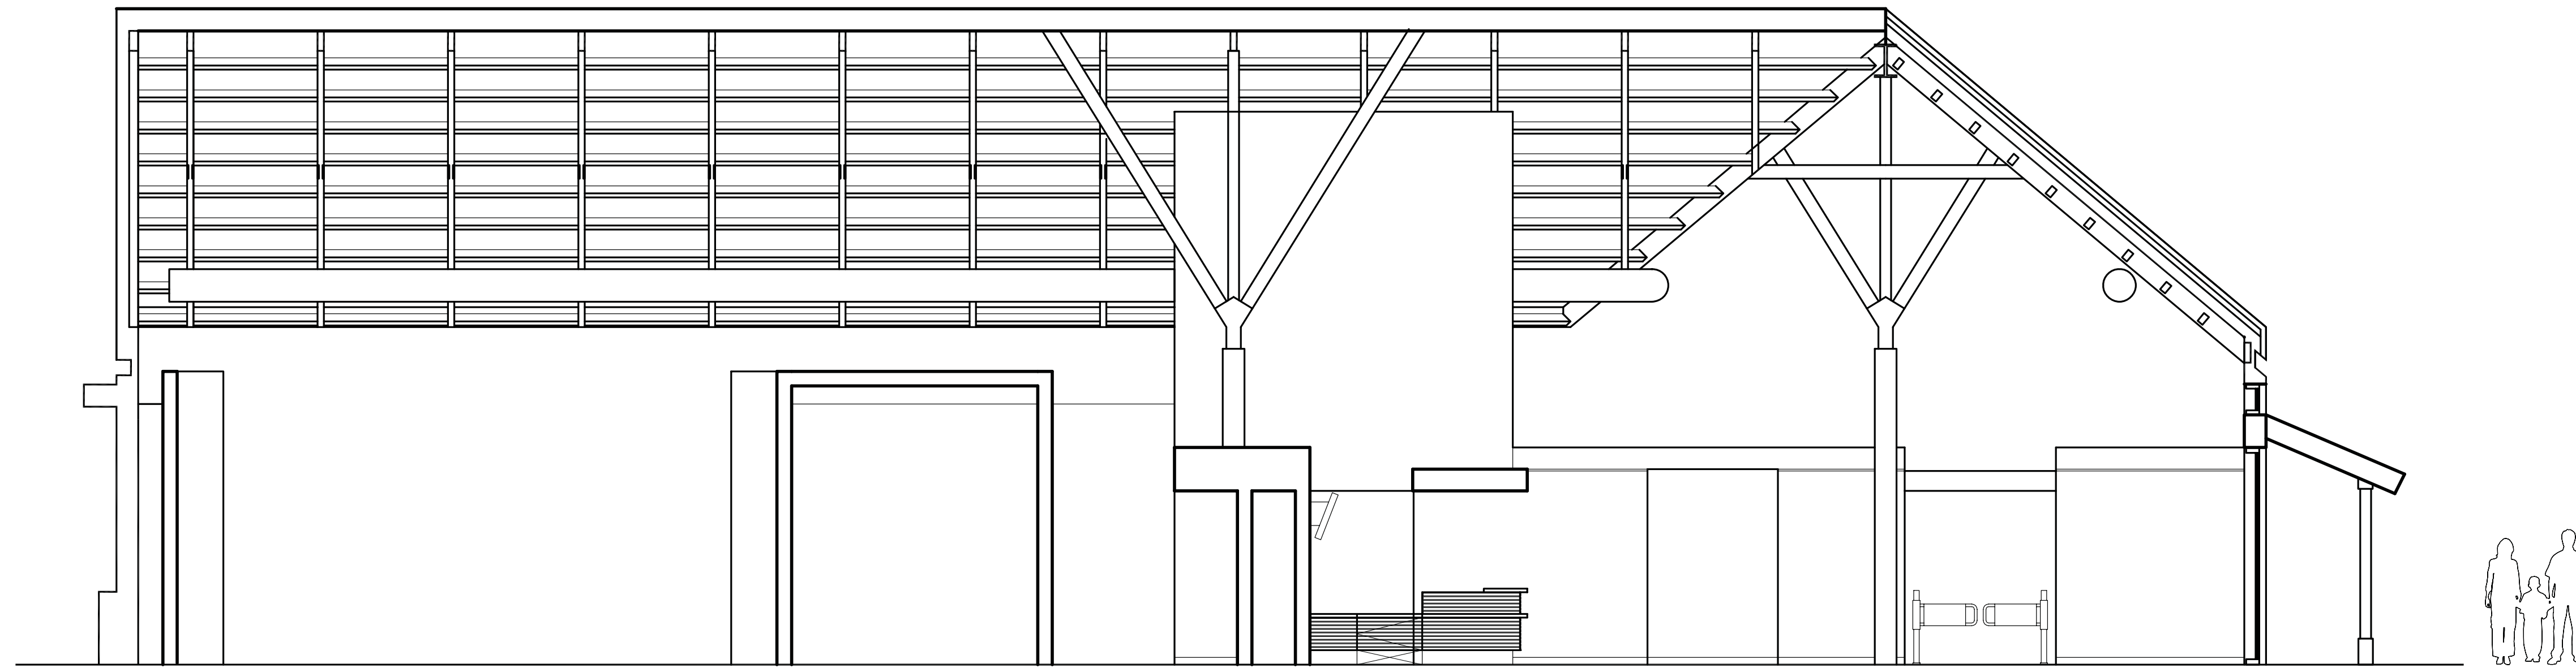

EAST - WEST SECTION

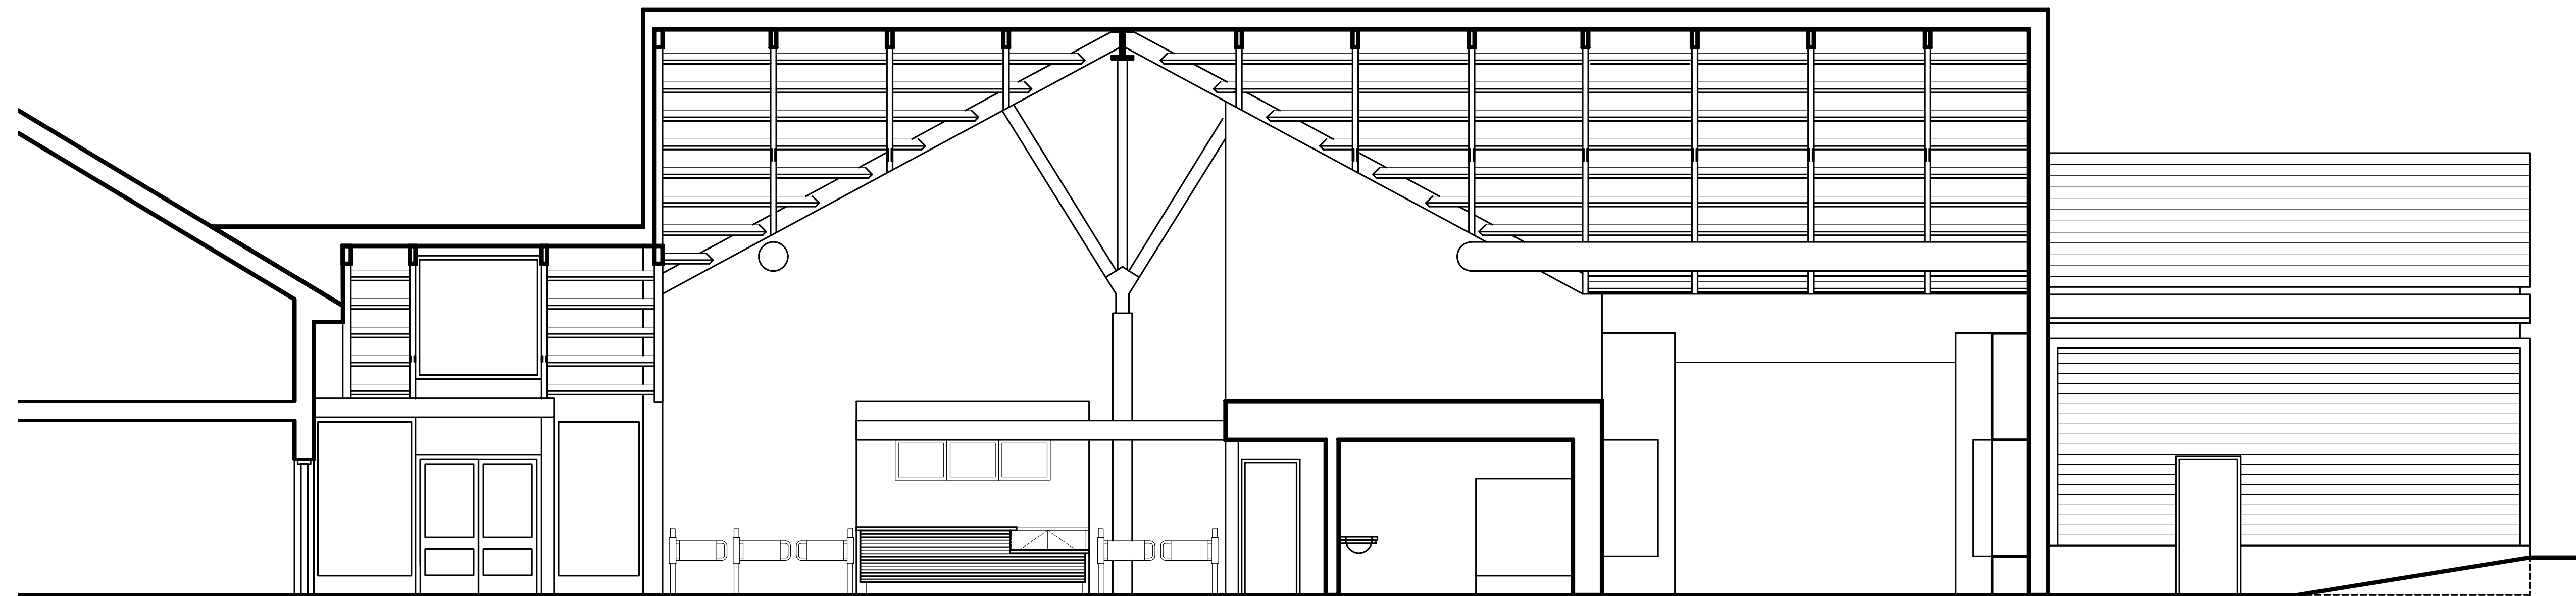

NORTH - SOUTH SECTION